


GROUND FLOOR PLAN

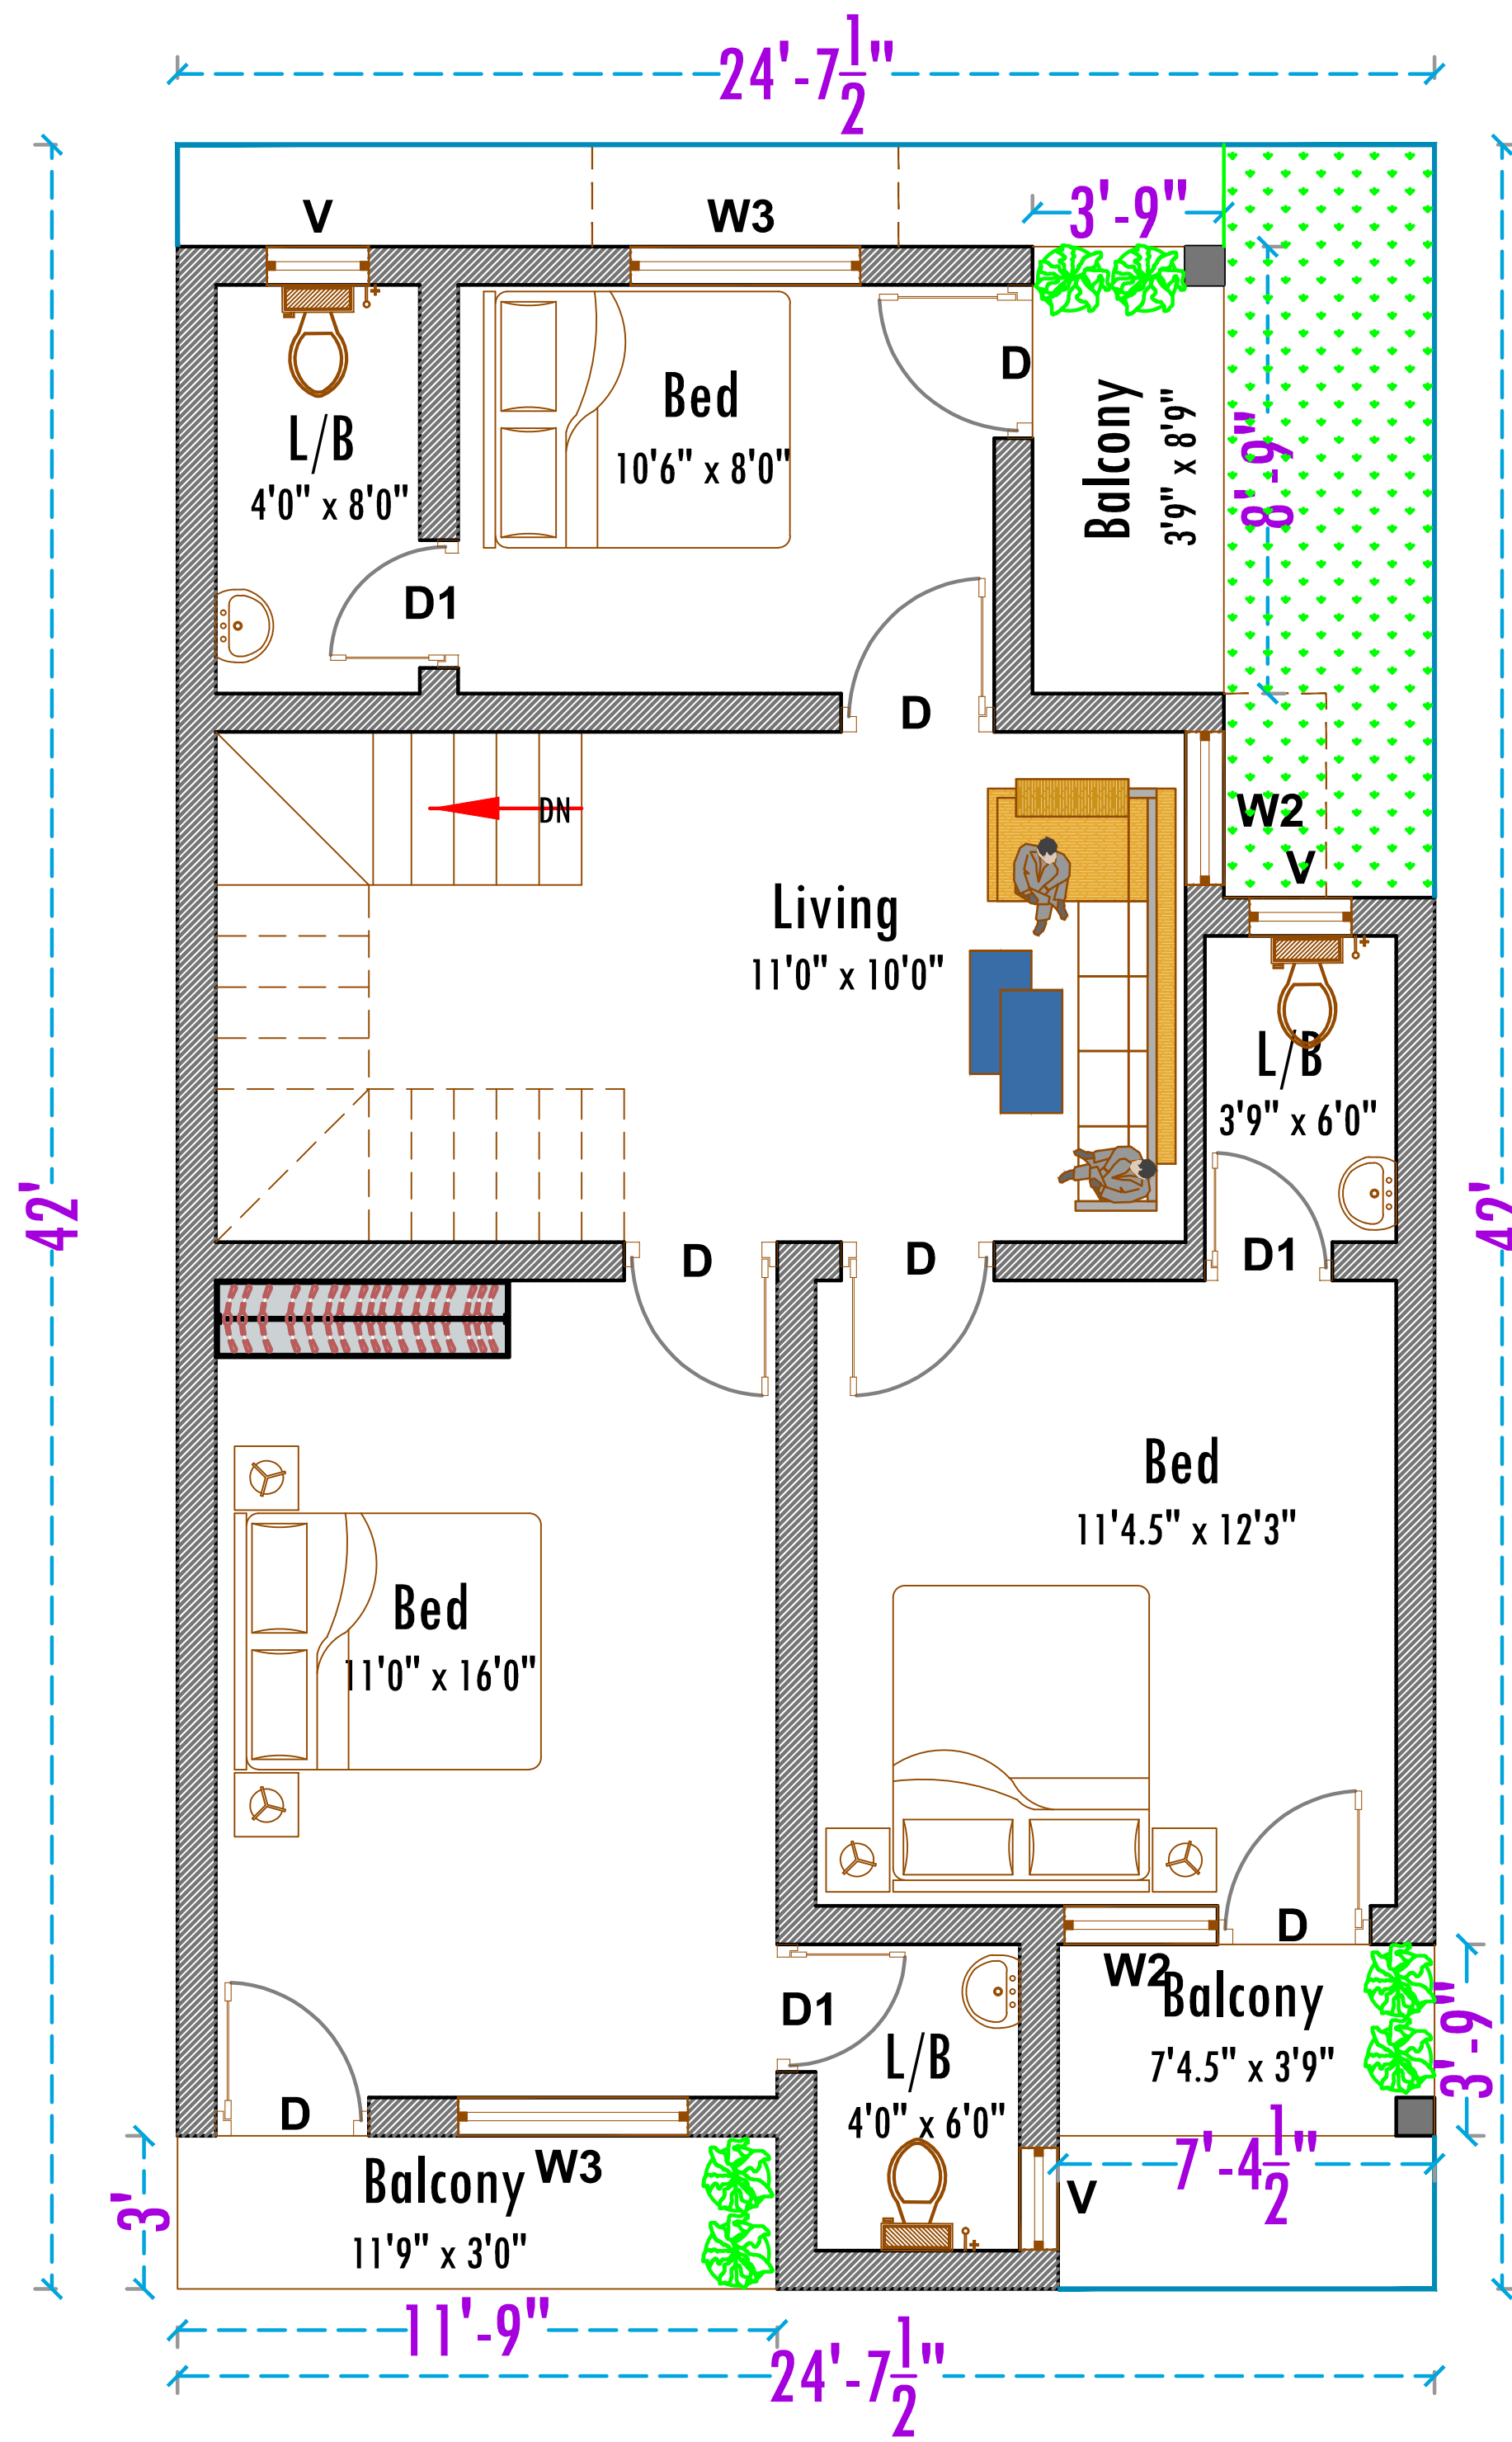

FIRST FLOOR PLAN

CONSTRUCTION :

PROJECT :

DRAWING TITLE:

PLAN

AREA OF THE BUILDING

Ground Floor - 907 Sq.ft
 First Floor - 907 Sq.ft

JOINERIES DETAILS

MD	Main Door	3'6"x7'0"
D	Door	3'0"x7'0"
D1	Door	2'6"x7'0"
W2	Window	3'0"x4'6"
W3	Window	4'6"x4'6"
V	Ventilator	2'0"x2'0"

CLIENT:

